


N 188000
E 121000
N 184000
E 121000

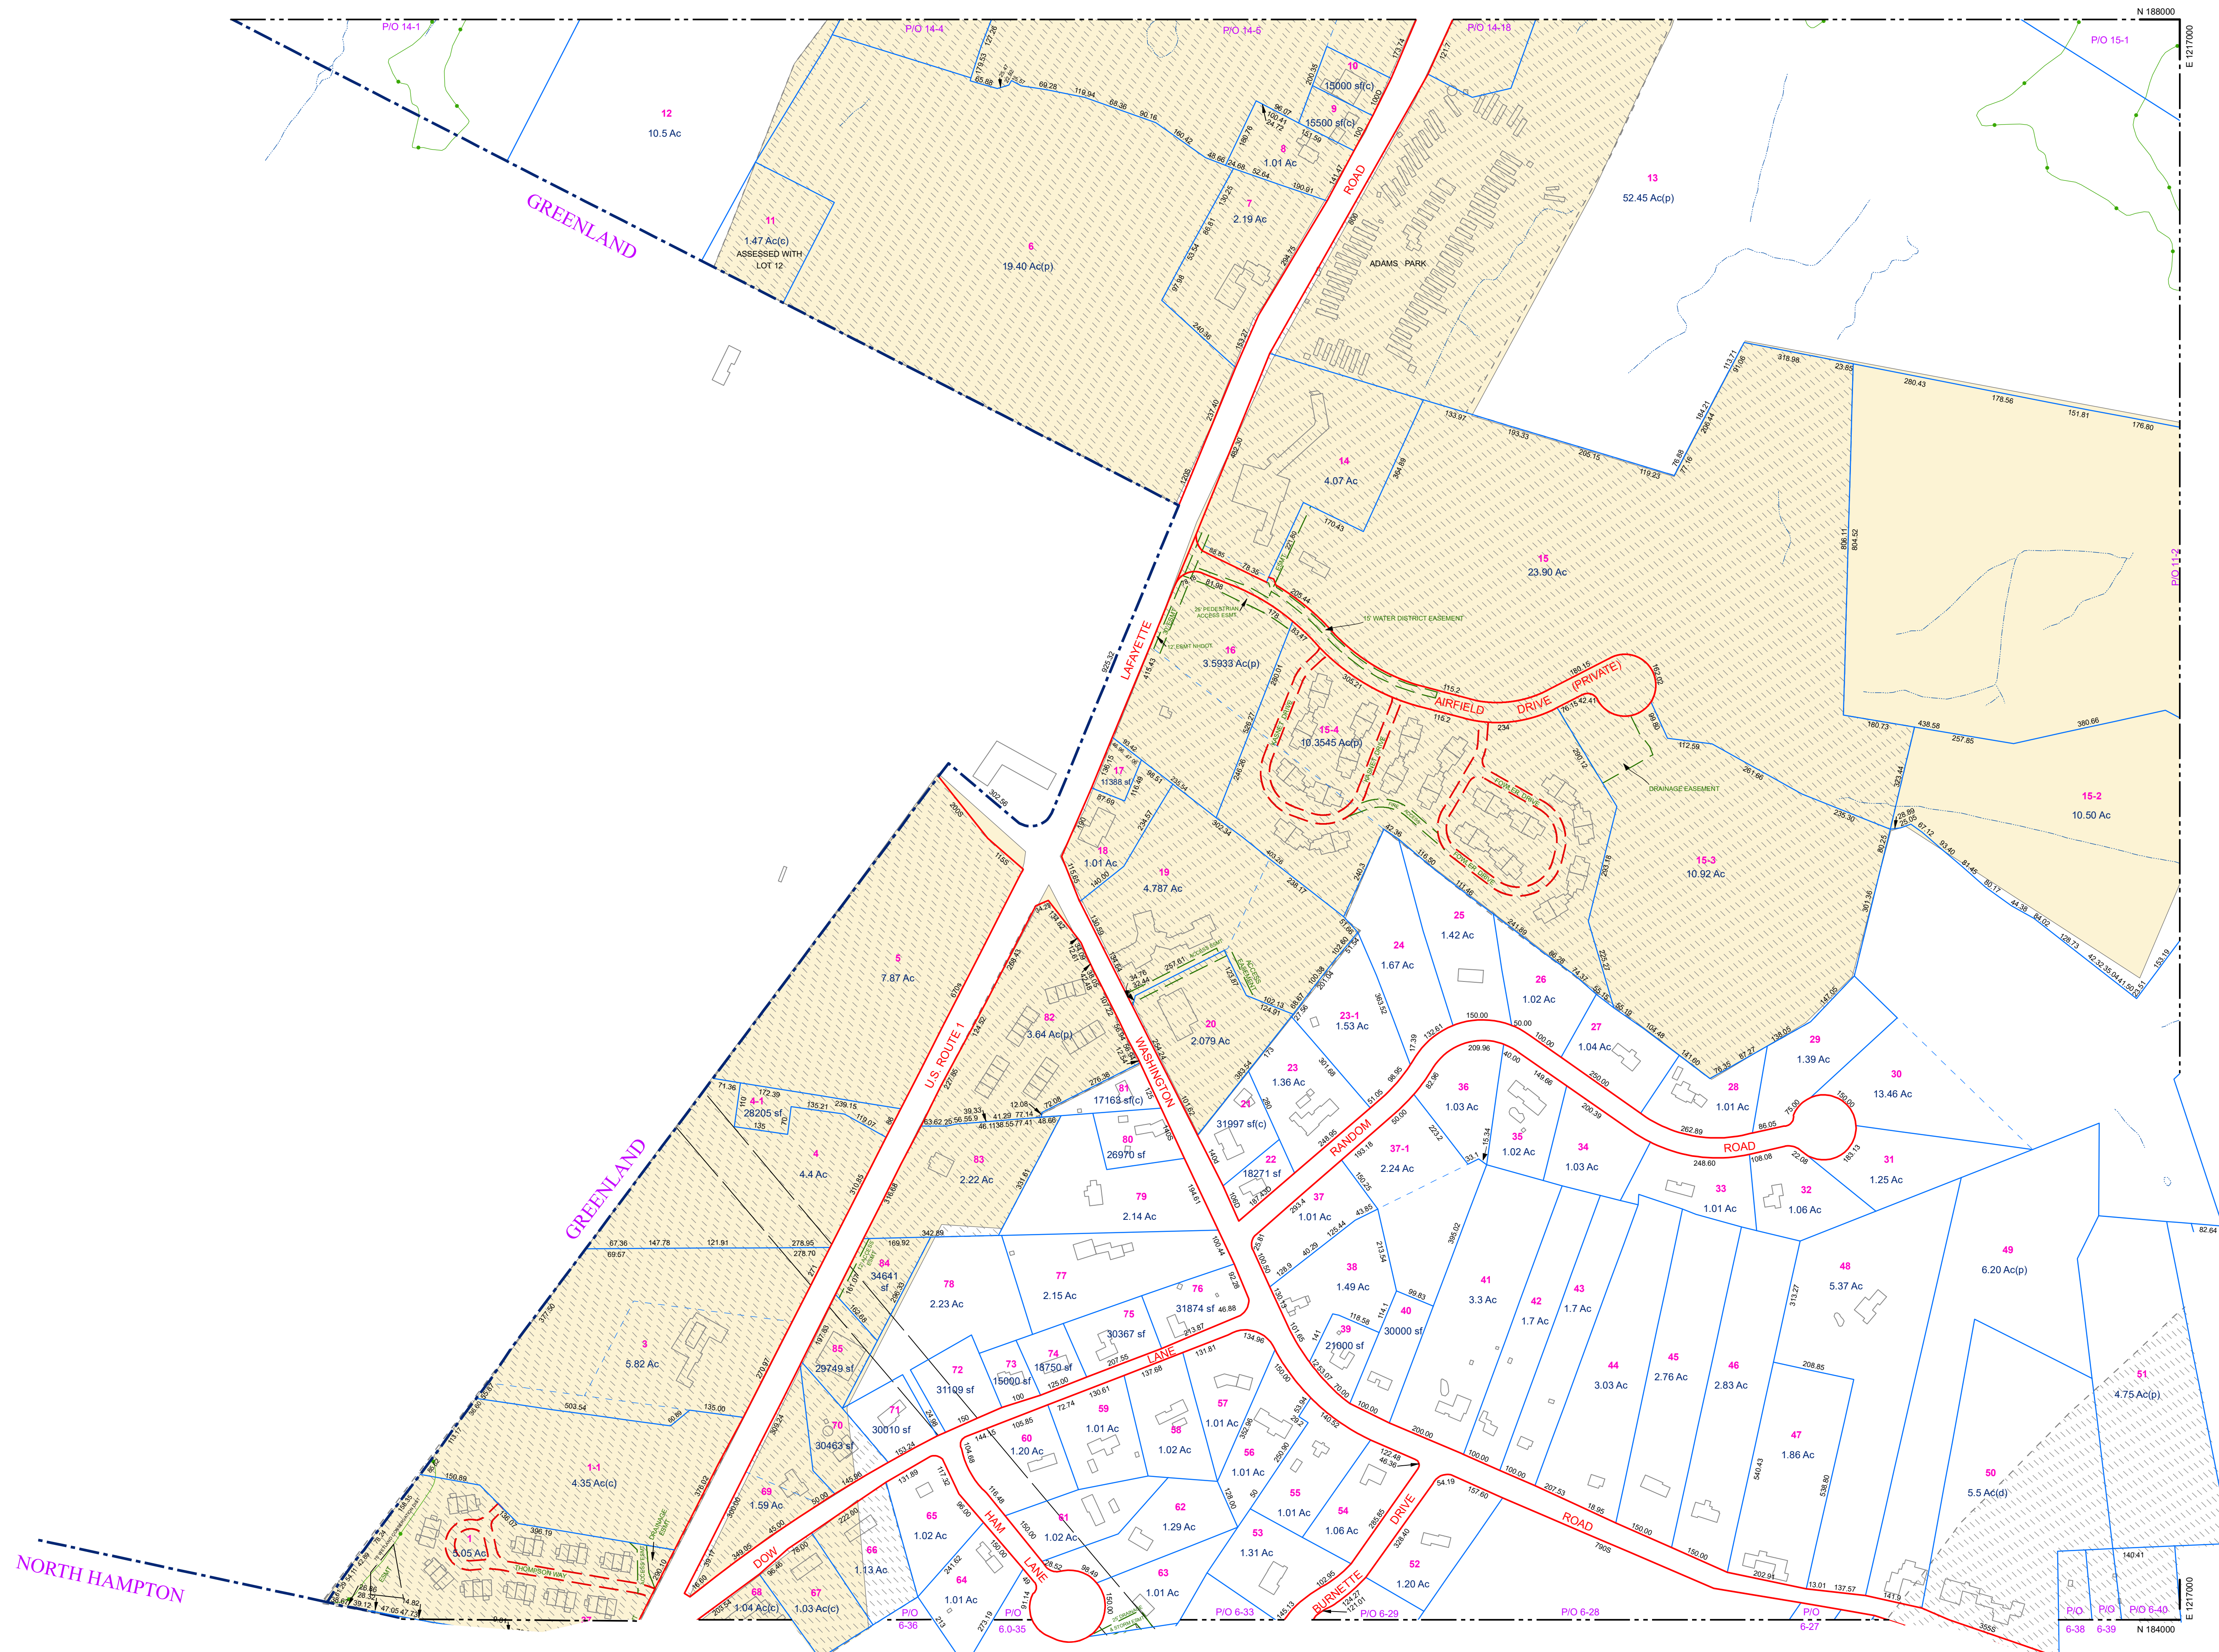


THIS MAP IS FOR LISTING AND ASSESSMENT PURPOSES AND IS NOT TO BE USED FOR DESCRIPTION OR CONVEYANCE.
THE HORIZONTAL DATUM IS THE NEW HAMPSHIRE STATE PLANE COORDINATE SYSTEM, NAD 83.
TAX MAP COMPILATION BY SEWALL CO.
DIGITAL TAX MAPPING BY SEACOST ENGINEERING ASSOC, INC.


REVISED & REPRINTED BY

 Precision Mapping, Geospatial Solutions.
 11 Pleasant Street, Littleton, NH 03561
 800.322.4540 - www.cai-tech.com

LEGEND
 RYE WATER DISTRICT WELLHEAD PROTECTION AREA

SCALE: 1" = 200'

 FEET: 200 100 0 200 400 600
 METERS: 50 25 0 50 100 150
 REVISED TO: APRIL 1, 2023

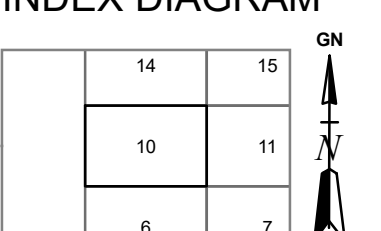PROPERTY MAPS
TOWN OF RYE
 NEW HAMPSHIRE

INDEX DIAGRAM

 14 15
 10 11
 6 7

MAP NO.
10