


E 1217000
N 192000

E 1233000
N 192000

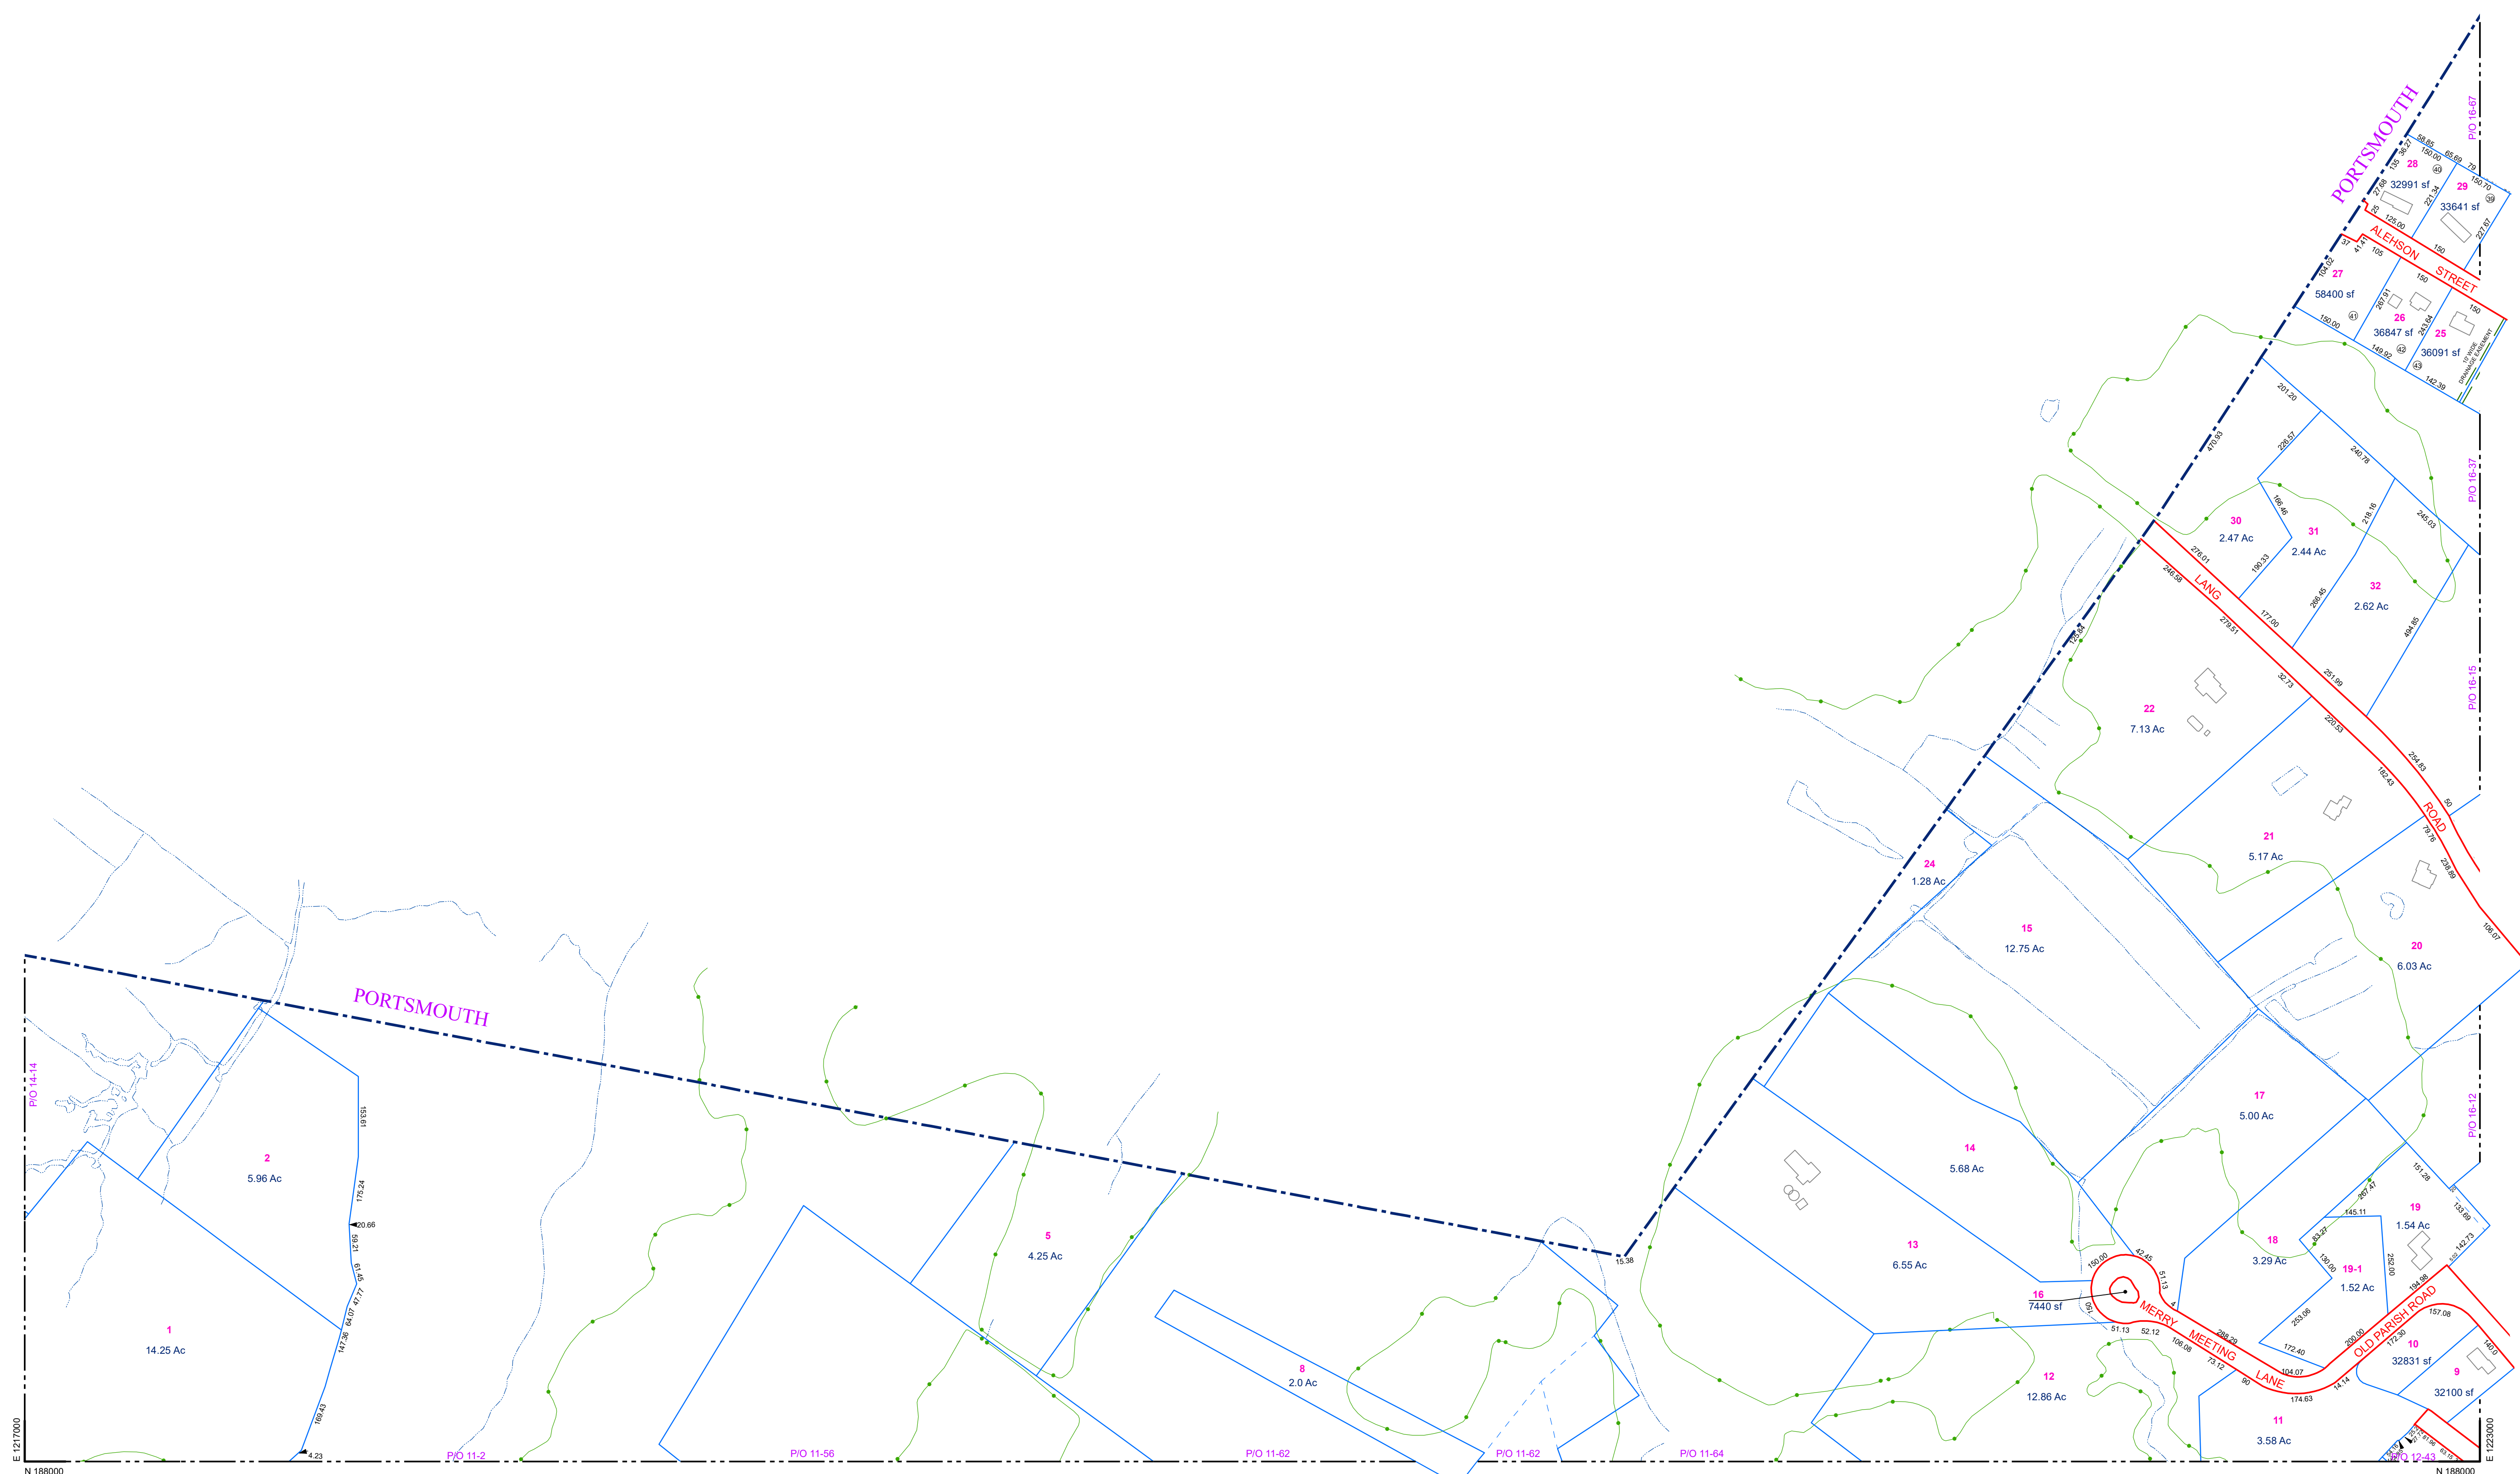

THIS MAP IS FOR LISTING AND ASSESSMENT PURPOSES AND IS NOT TO BE USED FOR DESCRIPTION OR CONVEYANCE.

THE HORIZONTAL DATUM IS THE NEW HAMPSHIRE STATE PLANE COORDINATE SYSTEM, NAD 83.

TAX MAP COMPILATION BY SEWALL CO.

DIGITAL TAX MAPPING BY SEACOST ENGINEERING ASSOC, INC.

REVISED & REPRINTED BY

CAI Technologies
Precision Mapping, Geospatial Solutions.

11 Pleasant Street, Littleton, NH 03561
800.322.4540 - www.cai-tech.com

LEGEND

RYE WATER DISTRICT WELLHEAD PROTECTION AREA

SCALE: 1" = 200'

FEET
0 100 200 400 600

METERS
0 25 50 100 150

REVISED TO: APRIL 1, 2023

PROPERTY MAPS

TOWN OF RYE

NEW HAMPSHIRE

INDEX DIAGRAM

		18
14	15	16
10	11	12

GN

MAP NO.

15