


E 1223000  
N 192000  
E 1223000  
N 192000

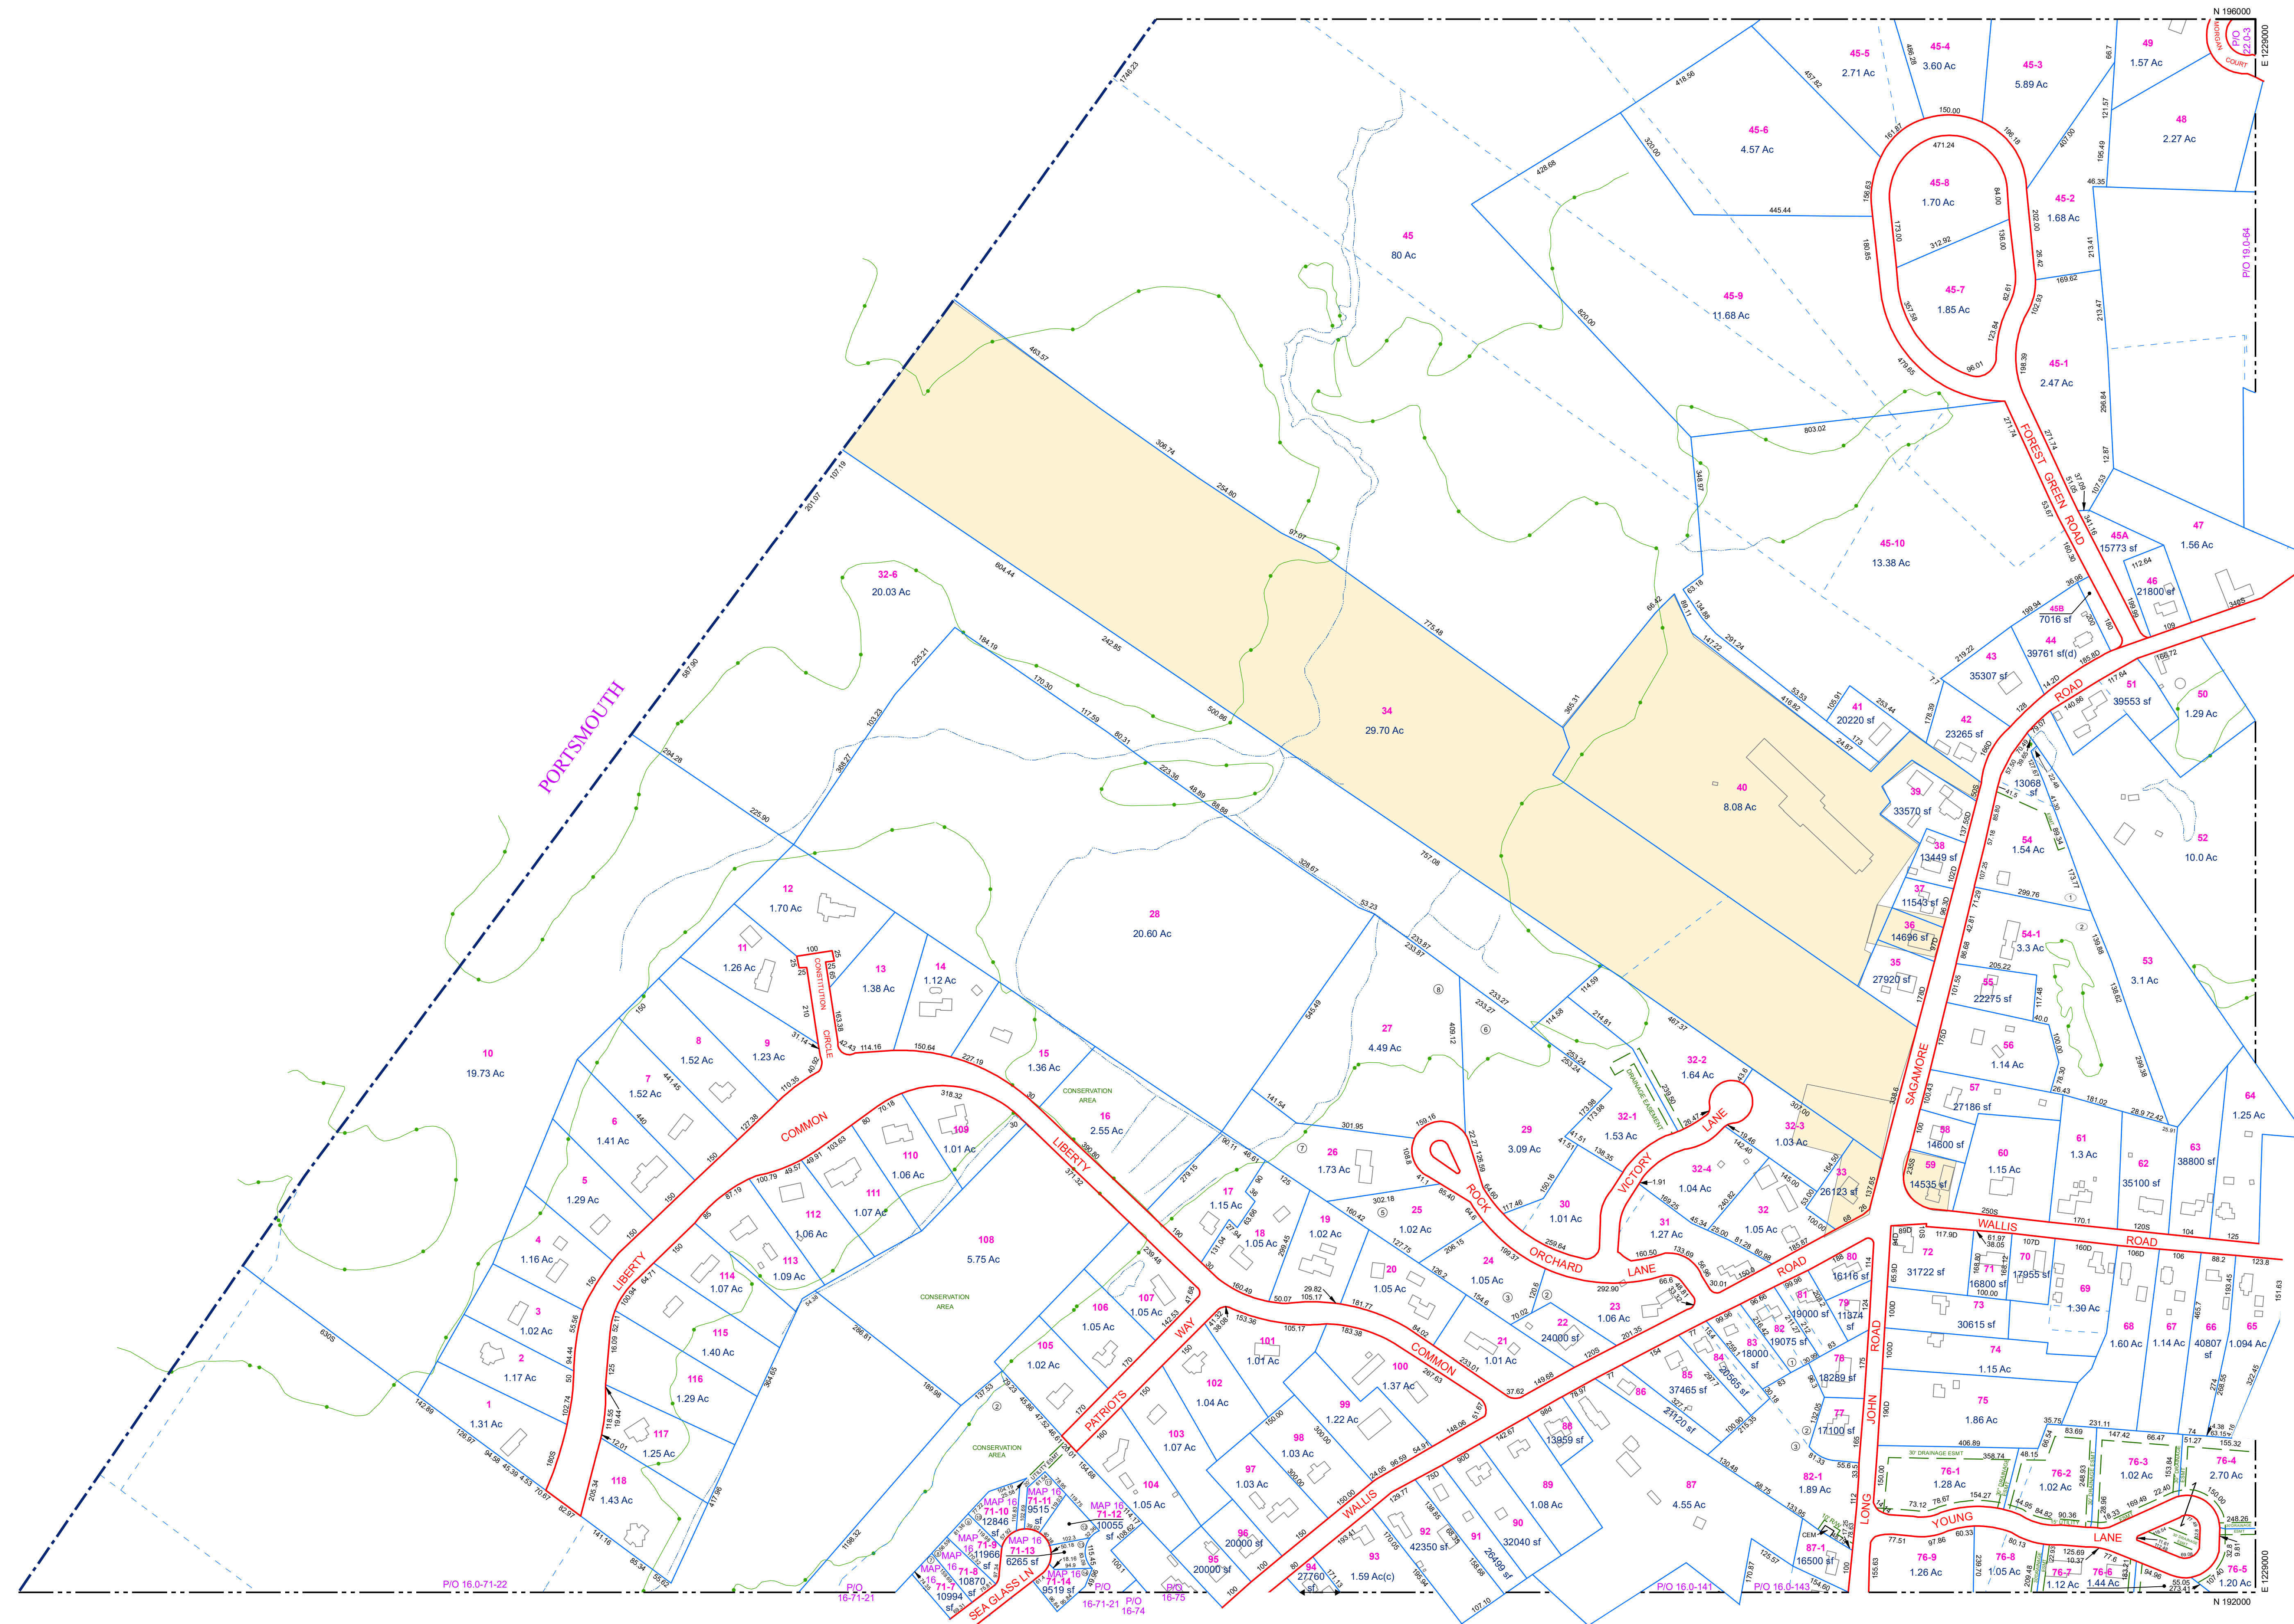

THIS MAP IS FOR LISTING AND ASSESSMENT PURPOSES AND IS NOT TO BE USED FOR DESCRIPTION OR CONVEYANCE.  
THE HORIZONTAL DATUM IS THE NEW HAMPSHIRE STATE PLANE COORDINATE SYSTEM, NAD 83.  
TAX MAP COMPILATION BY SEWALL CO.  
DIGITAL TAX MAPPING BY SEACOST ENGINEERING ASSOC., INC.

REVISED & REPRINTED BY  
**CAI Technologies**  
Precision Mapping, Geospatial Solutions.  
11 Pleasant Street, Littleton, NH 03561  
800.322.4540 - www.cai-tech.com

**LEGEND**  
RYE WATER DISTRICT WELLHEAD PROTECTION AREA

SCALE: 1" = 200'  
FEET  
200 100 0 200 400 600  
METERS  
50 25 0 50 100 150  
REVISED TO: APRIL 1, 2023

PROPERTY MAPS  
**TOWN OF RYE**  
NEW HAMPSHIRE

INDEX DIAGRAM  
21 22  
18 19  
15 16 17

MAP NO.  
**18**